



downstream

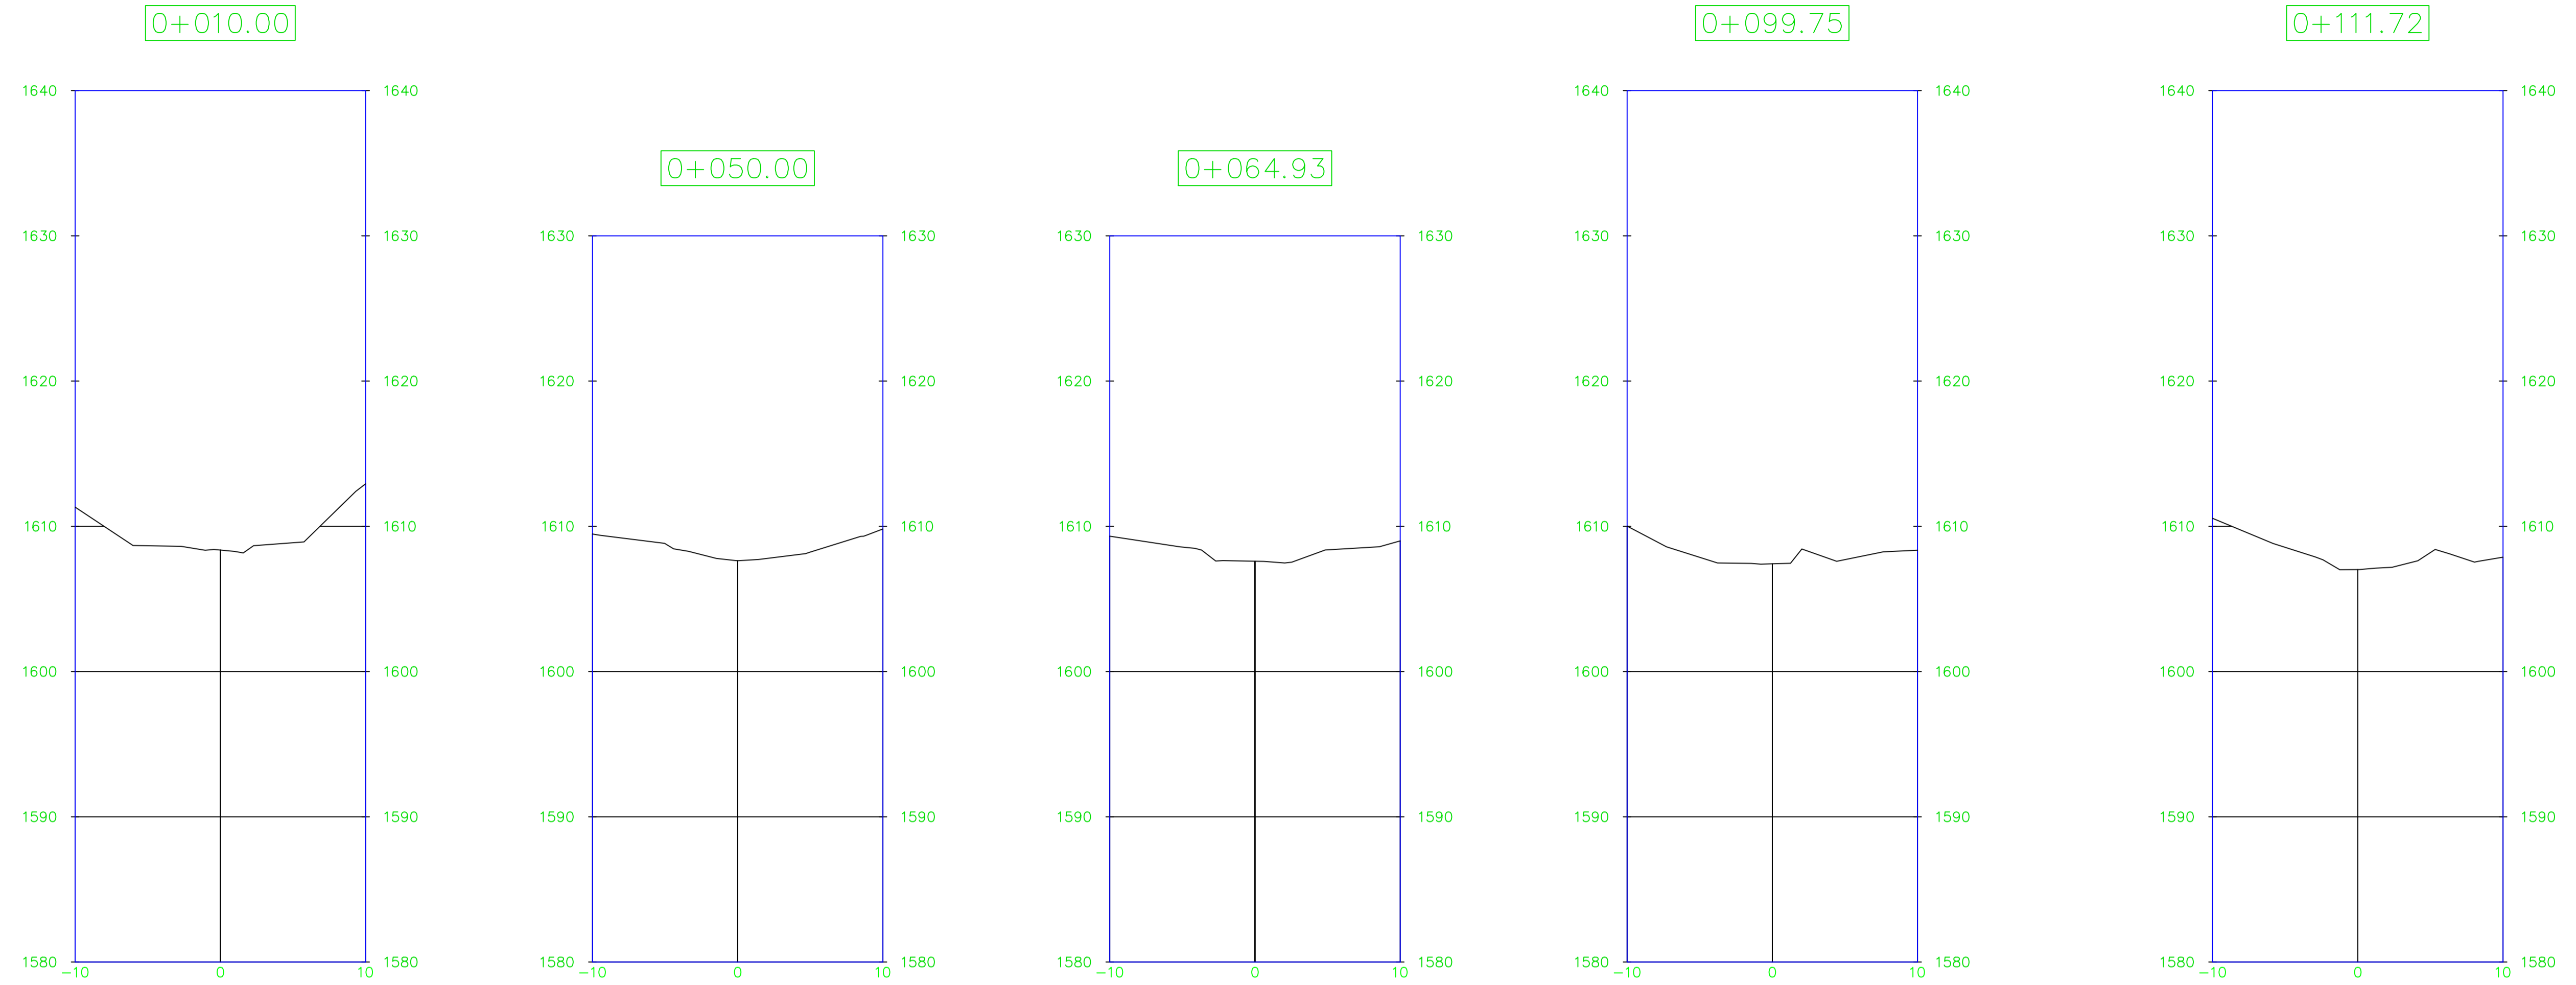

downstream PROFILE

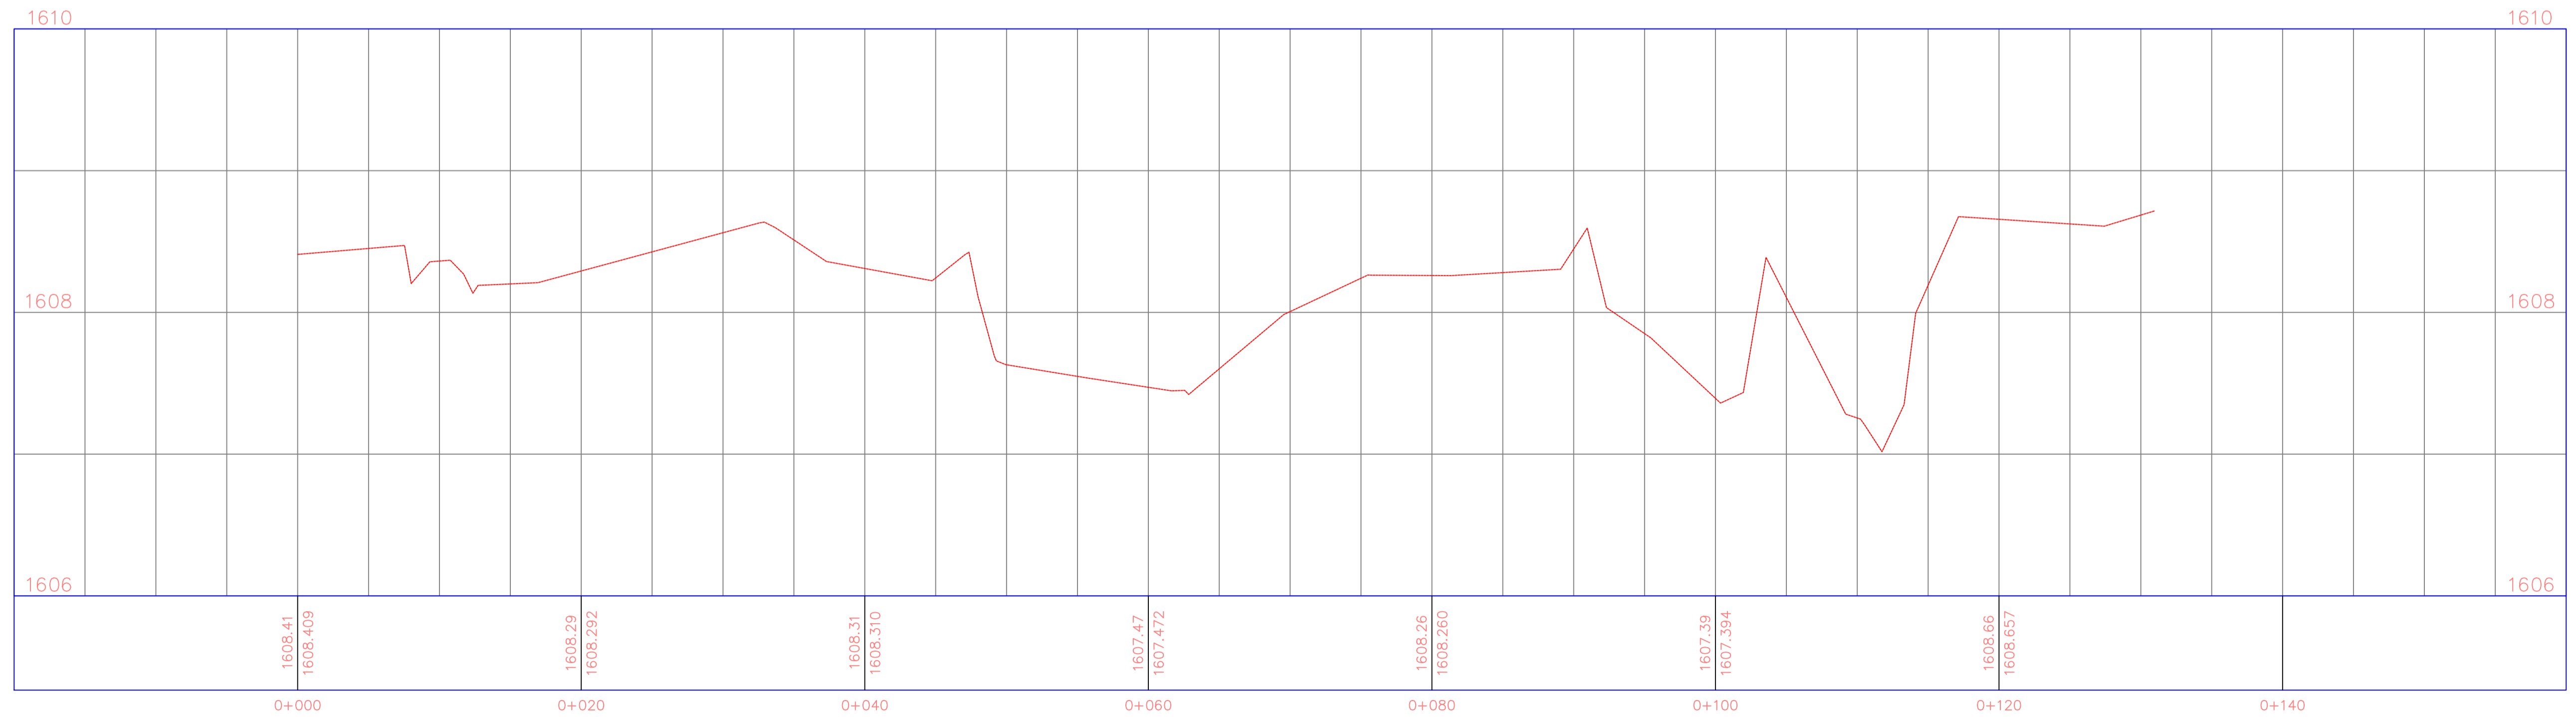

ORBITAL AFRICA
 HEAD OFFICE :
 1st Floor,
 African Creative Centre Karen Village
 Karen Village, Karen-Ngong Rd
 P.O. BOX 9249 – 00200 Nairobi.
 W: www.orbital.co.ke
 Nairobi, Kenya

VOLTALIA

NOTES:

PROJECT TITLE:
MOUNT KENYA HPP VOLTALIA

DRAWING TITLE:
Cross sections downstream

DRAWING ISSUED FOR :	REV.	DESCRIPTION	REV.	DESCRIPTION
X Draft for Internal Review / Comment				
X Draft for Client Review / Comment				
For Review / Comment				
For Approval				
For Construction				
As Built				

Drawn by:	PETER MUTHEE	Date :	19/05/10
Checked by:		Scale :	As Shown
Verified by:		SHEET NOS.	
Approved by:			
SHEET NOS.:			

RO